


ATTACHMENT 1 RFP 18-004 TECHNOLOGY BUILDING FIBER INSTALL

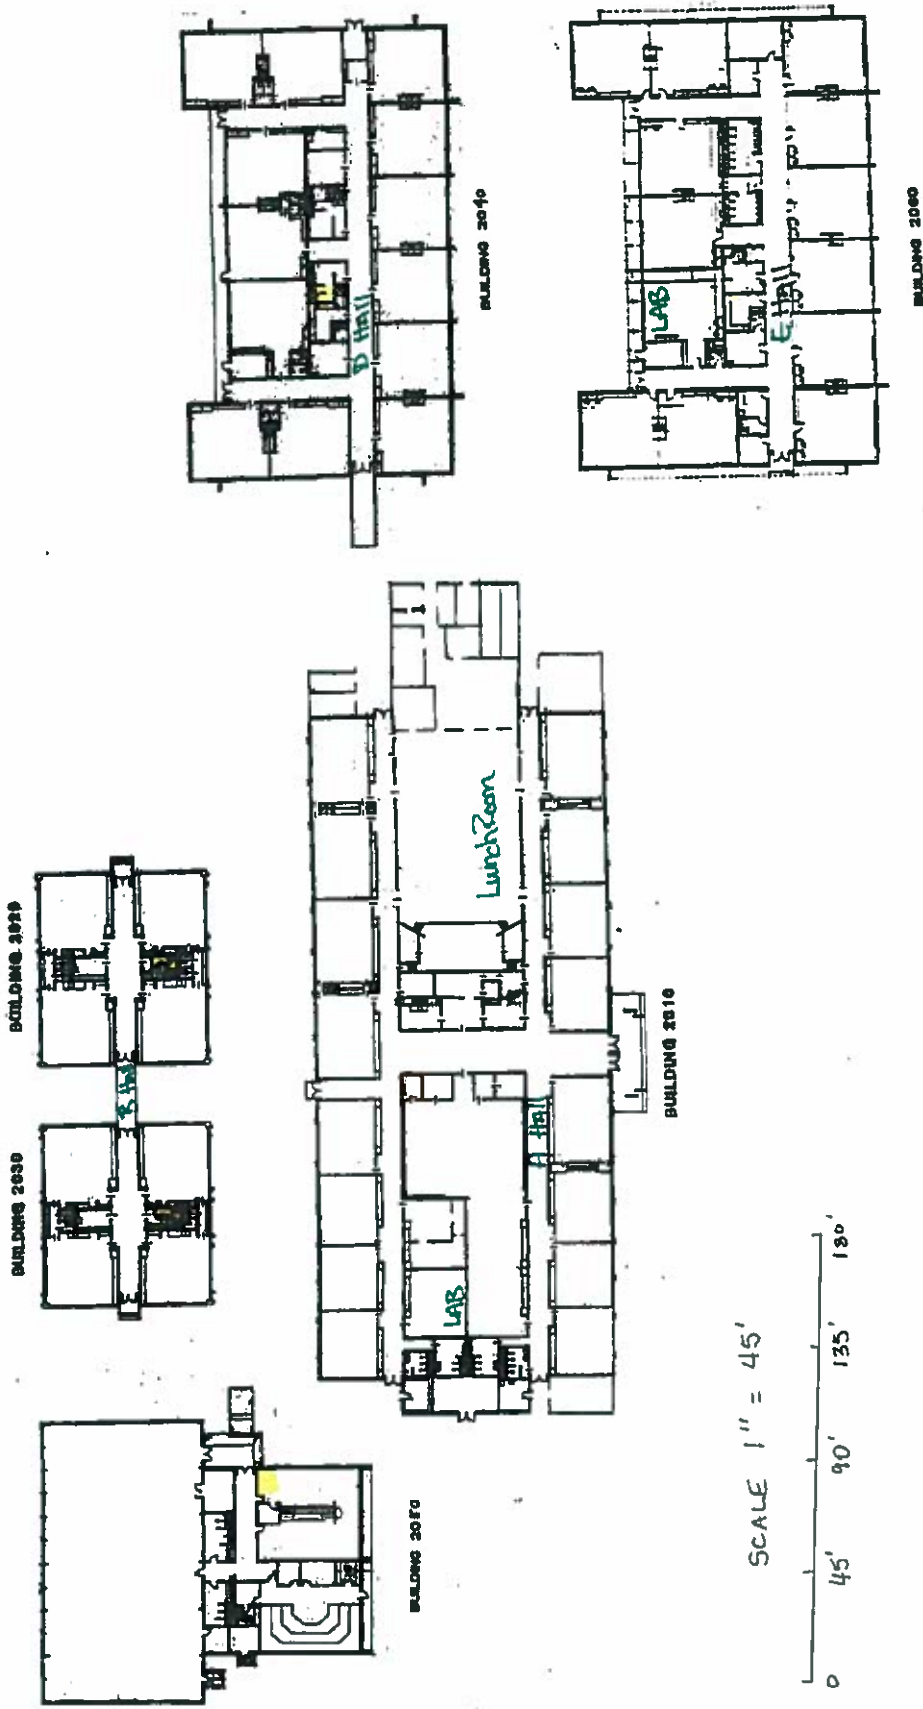

GRAY ELEMENTARY SCHOOL
273 RAILROAD STREET
GRAY, GEORGIA